



RZUT PRZYZIEMIA

SKALA 1:50

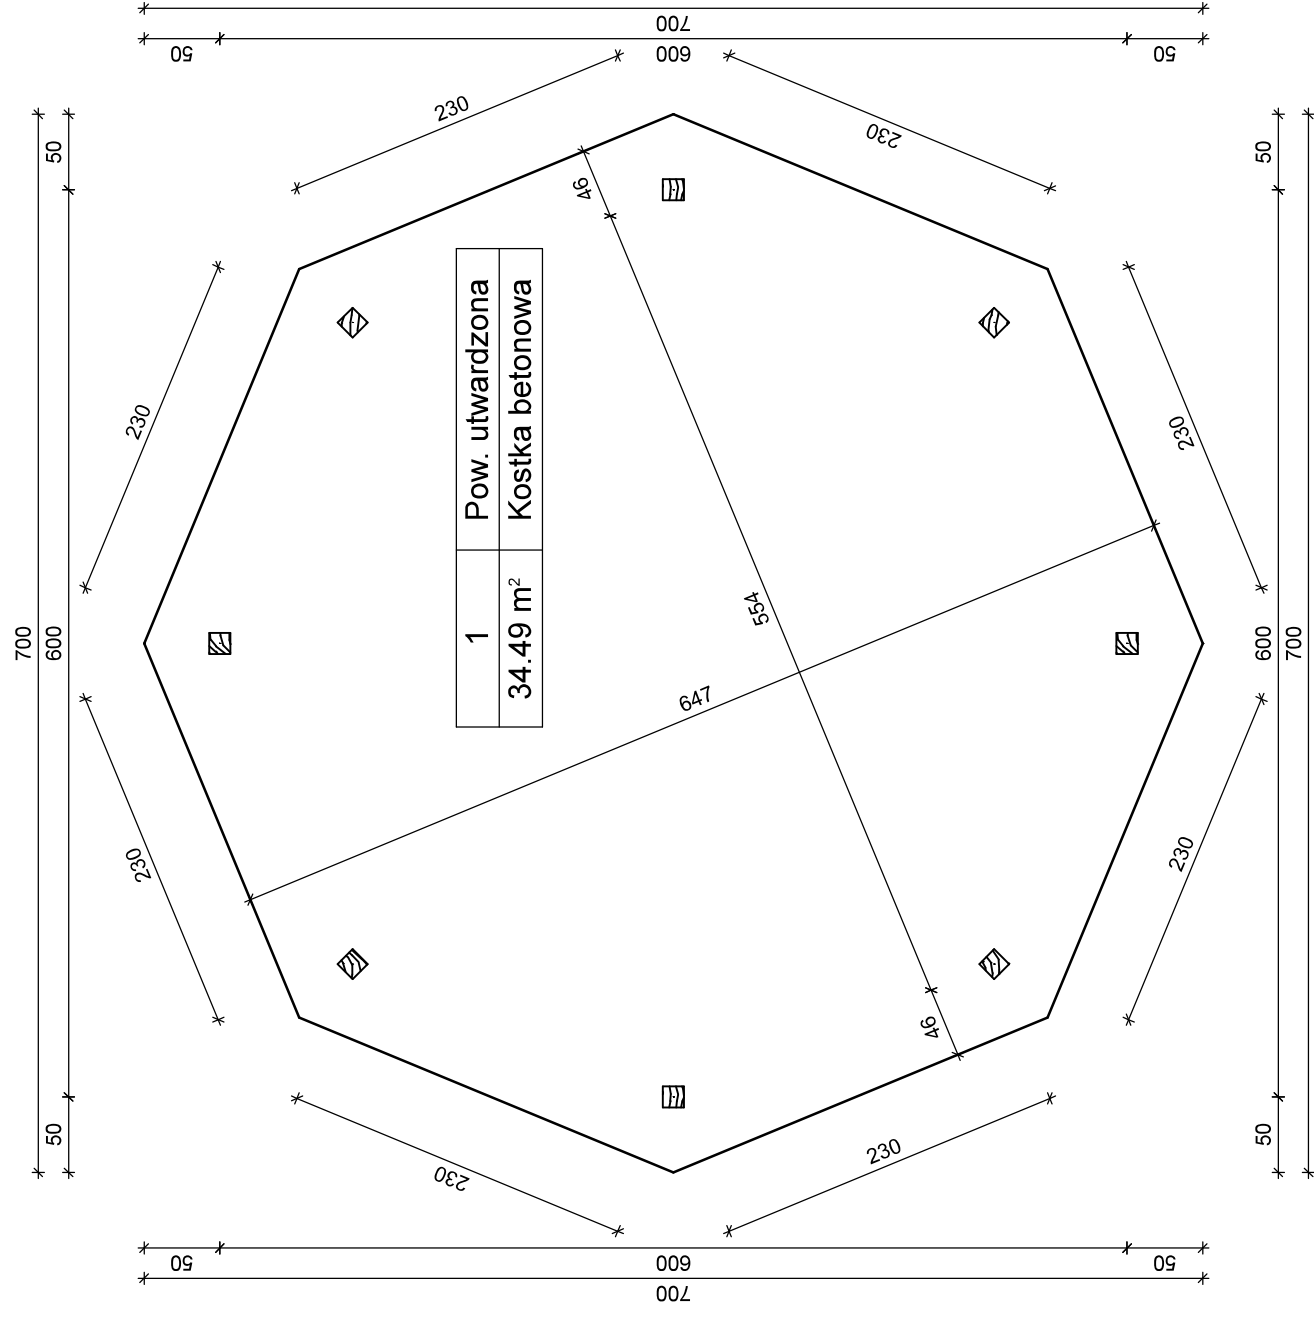

RZUT DACHU

SKALA 1:50

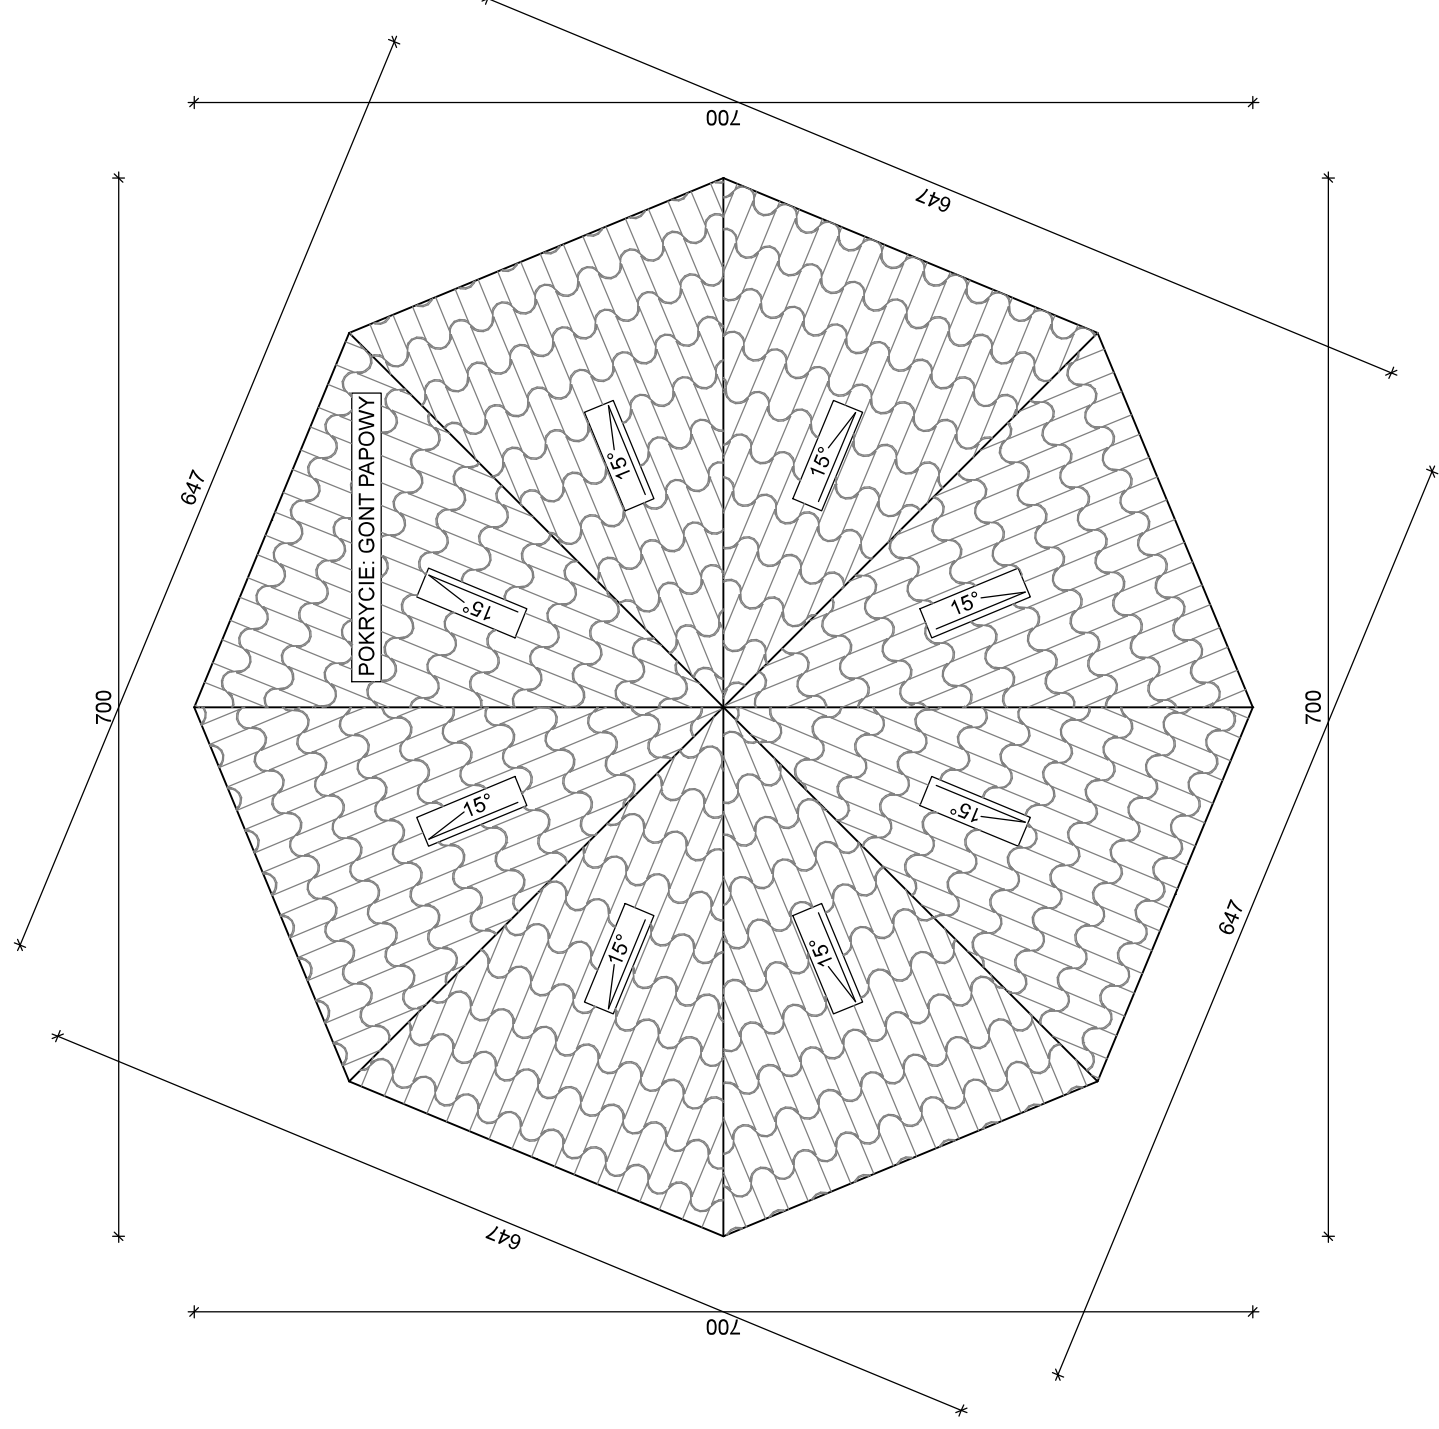

Polacie dachu		Powierzchnie dachów	
Nr polaci	Nachylenie [°]	Powierzchnie [m ²]	
1	15.00	4.48	
2	15.00	4.48	
3	15.00	4.48	
4	15.00	4.48	
5	15.00	4.48	
6	15.00	4.48	
7	15.00	4.48	
8	15.00	4.48	

Powierzchnie dachów					
Powierzchnie [m ²]	Okapy [m]	Kalenice [m]	Narożniki [m]	Kosze [m]	Kr. szczytowe [m]
35.87	21.43	0.00	28.85	0.00	0.00