


# RZUT FUNDAMENTÓW

SKALA 1:50

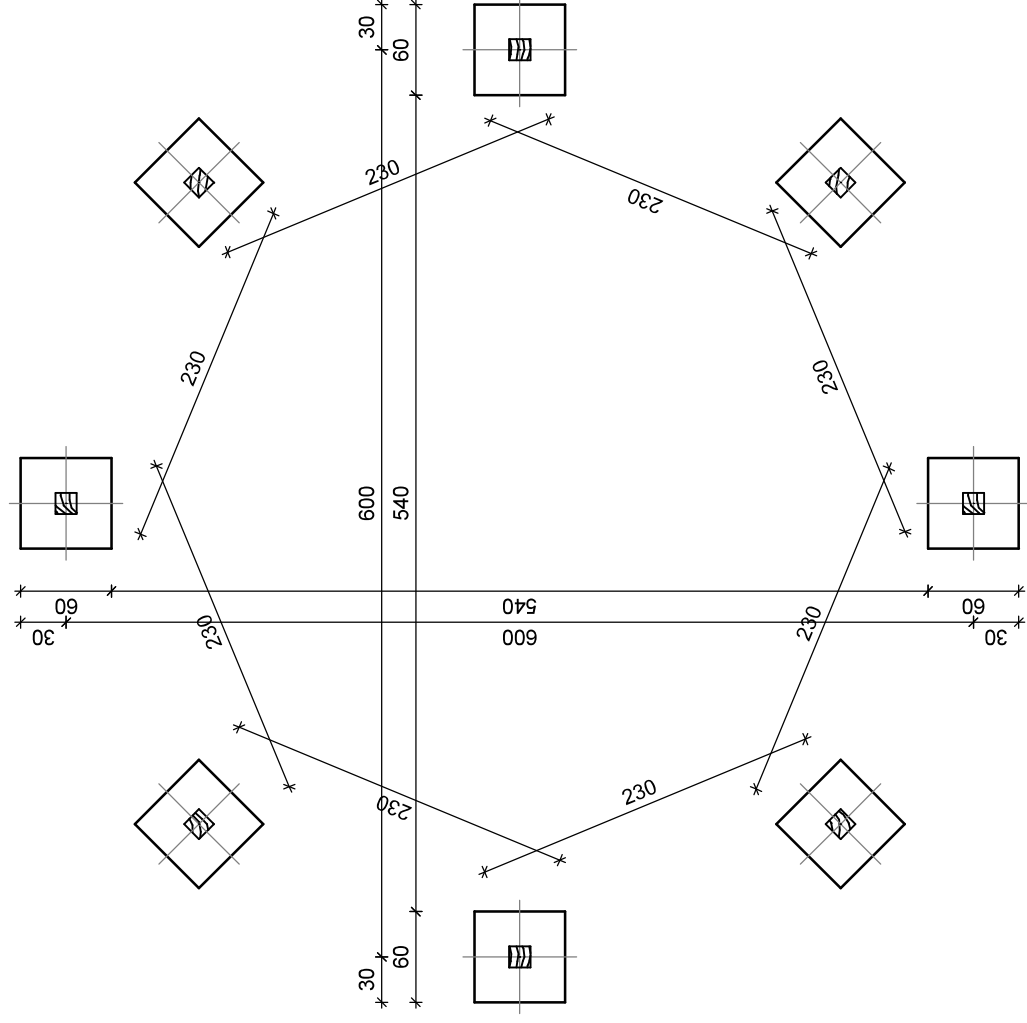


## Stopa fundamentowa


skala 1:20 4Ø16

A-IIIN

Strzemiona Ø6  
A-0 co 15 cm

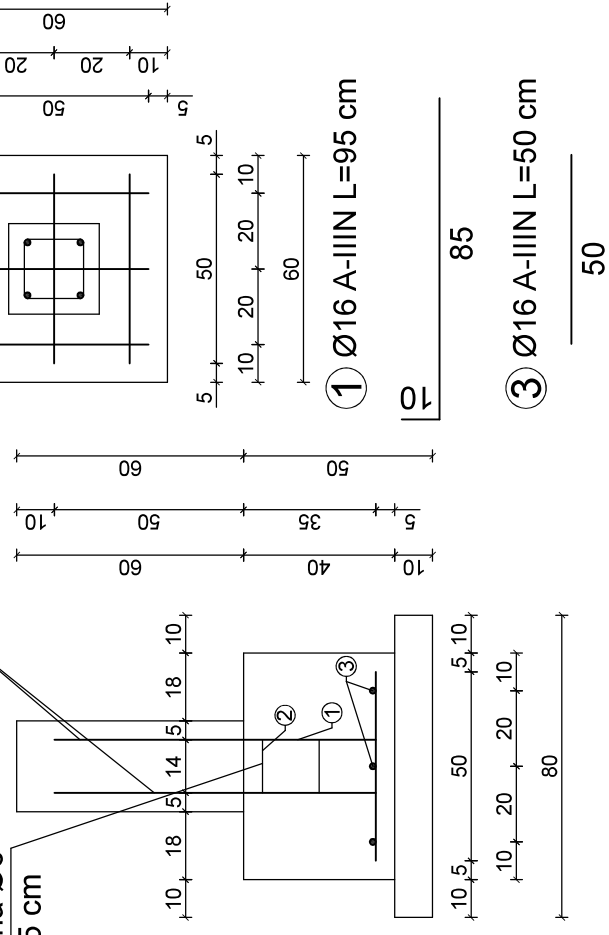

Ø16 co 20 cm ③

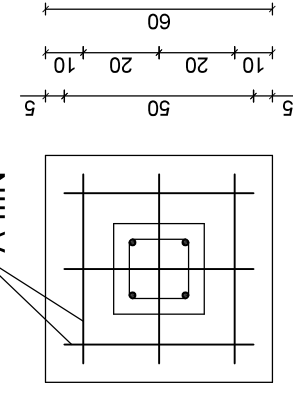

① Ø16 A-IIIN L=95 cm




③ Ø16 A-IIIN L=50 cm

50

# RZUT WIĘŻBY DACHOWEJ

SKALA 1:50

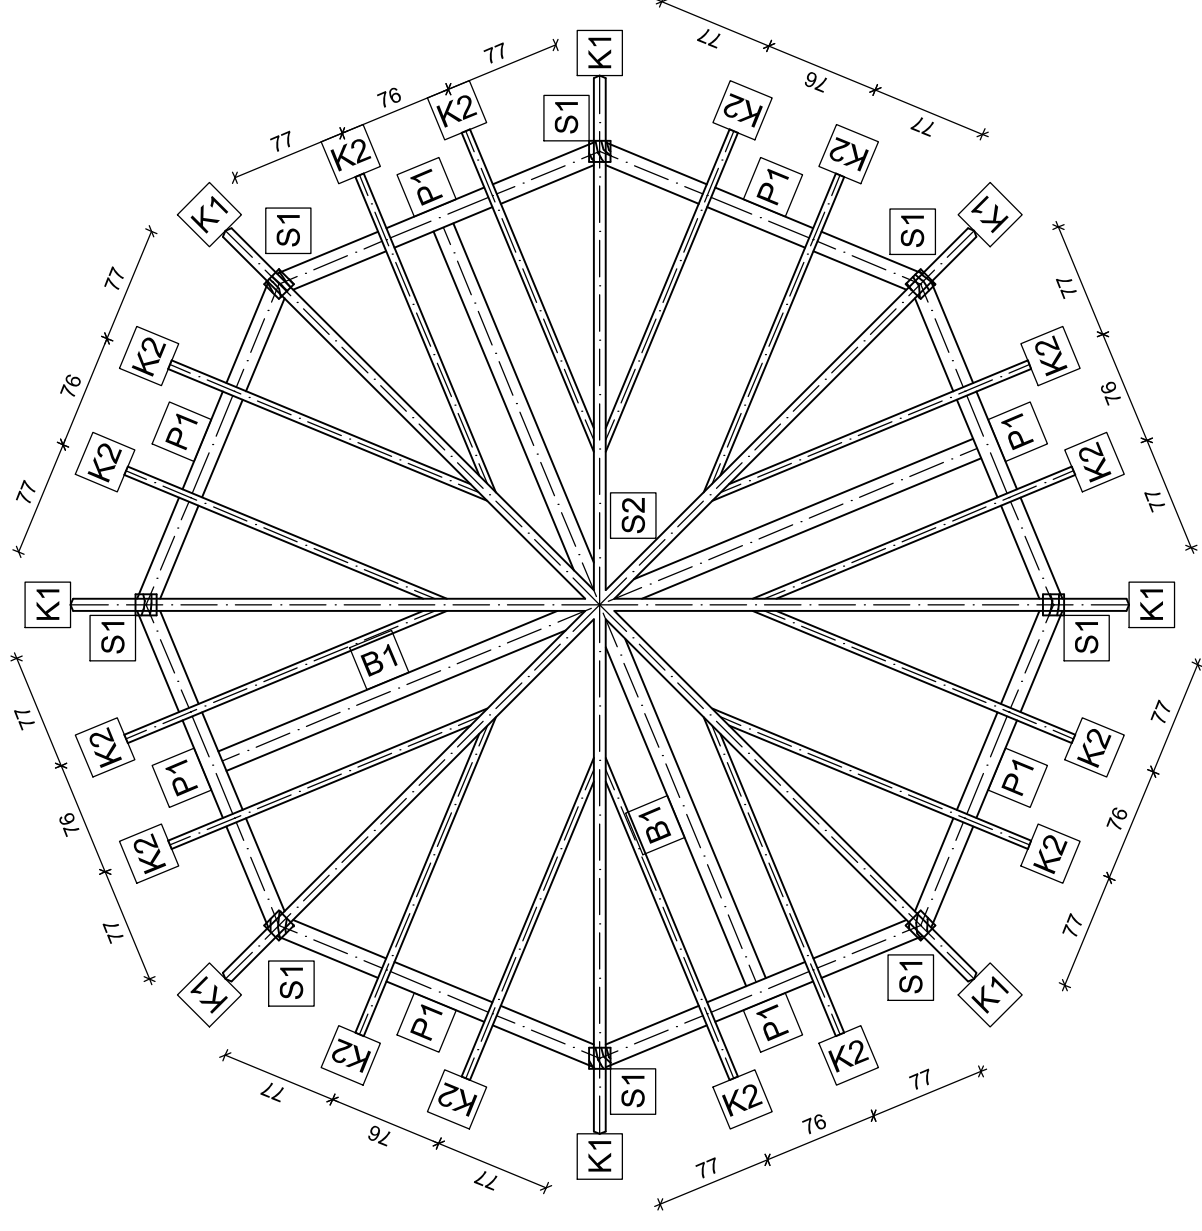

WYKAZ DREWNA - Dach

Element	Przekroj [cm]	Długość	Ilość	Objętość
K1	8,00 x 18,00	3,90 m	8	0,45 m³
K2	6,30 x 18,00	2,60 m	16	0,45 m³
